
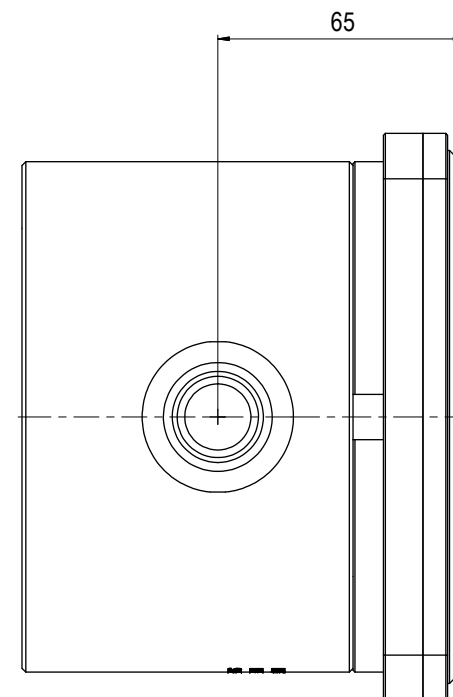
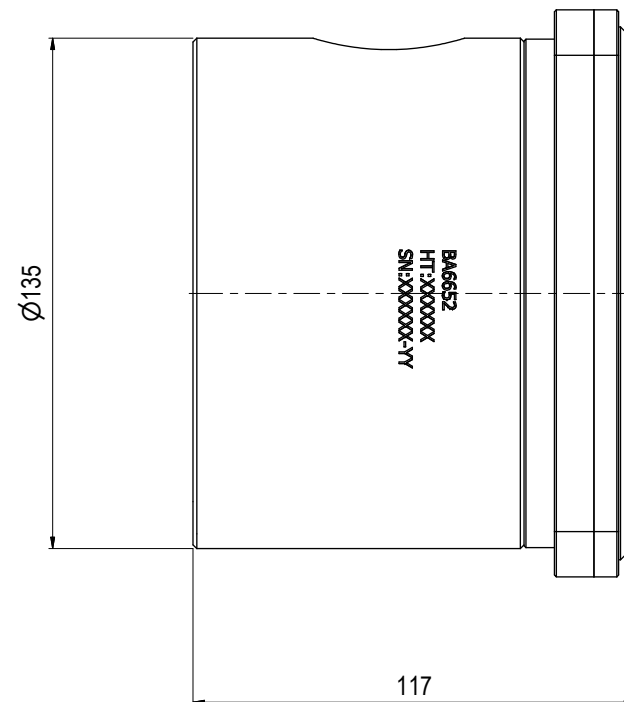


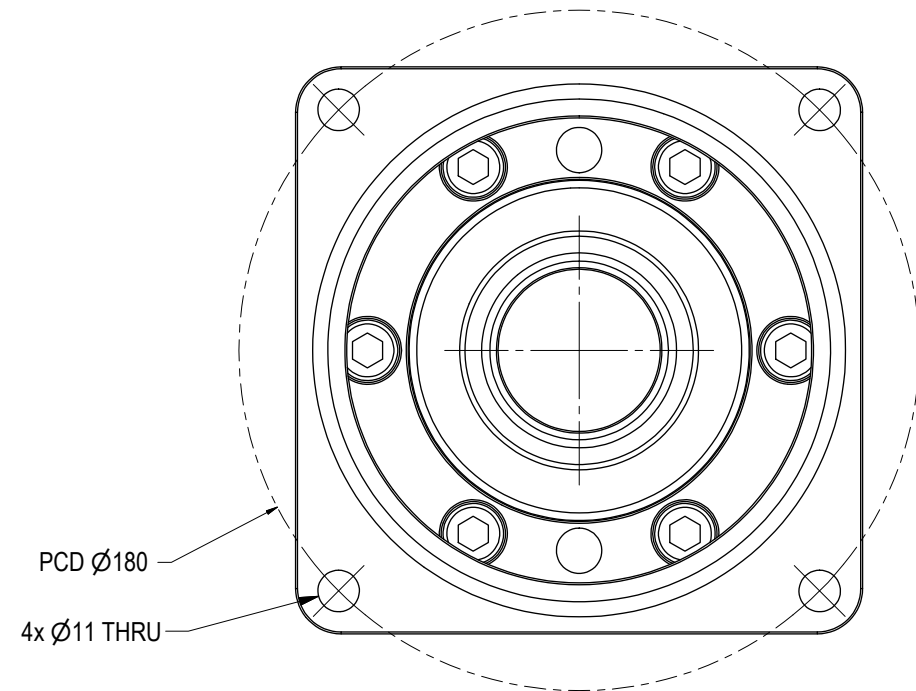


NOTE: 1
DESIGN CODE:
API 17H Type 1
API 6A

NOTE: 2
TECHNICAL CLASSIFICATION:
Article Type: 001-Hot Stabs
Main Group: 1.03. Ø43 Hot Stab
Intermediate Group: 1.2.02. Receptacle
Sub Group: 1.2.6.01. Single

NOTE: 3
INTERFACE INFORMATION:
Pressure Rating Bar: 690
Design Water Depth: N/A
Material: Intervention
Weight: 11,4 kg
Volume: 1,45 dm³
Submerged Weight: 9,91 kg
Surface Area: 1781 cm²
Hydraulic: 3/4" BSP
Mechanical: 6xM10@PCD 112
Electrical: N/A
Com. & Protocol: N/A

NOTE: 4
SPAREPARTS:
BA5289

NOTE: 5
ADDITIONAL INFORMATION:
Other hydraulic port interface can be delivered on customers request.

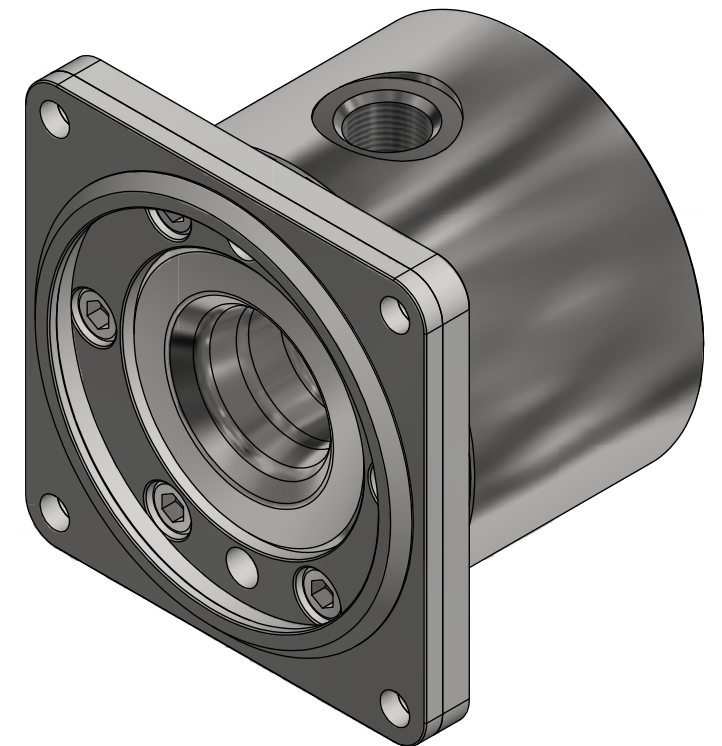

03	2.4.2024	9-IFU (Issued for Use)		HNJ	TAN	HNJ
02	21.5.2015	8-ASB (As-Built)		WTJ	HSE	WTJ
01	15.5.2015	9-IFU (Issued for Use)		WTJ	HNJ	WTJ
Rev.	Date	Reason for issue	Revision change	Made	Chk'd	Appr.



This Drawing is the Property of Blue Logic AS © and must Not be Loaned, Reproduced or Transferred to others without written Permission

Dwg Scale: NTS

Dwg Proj: 

Dwg Format: A3

Drawing title: Ø43 SP Rec 10k Interv WL BSP 3/4" ID17,5mm

Drawing number: BA6653

Rev. 03