


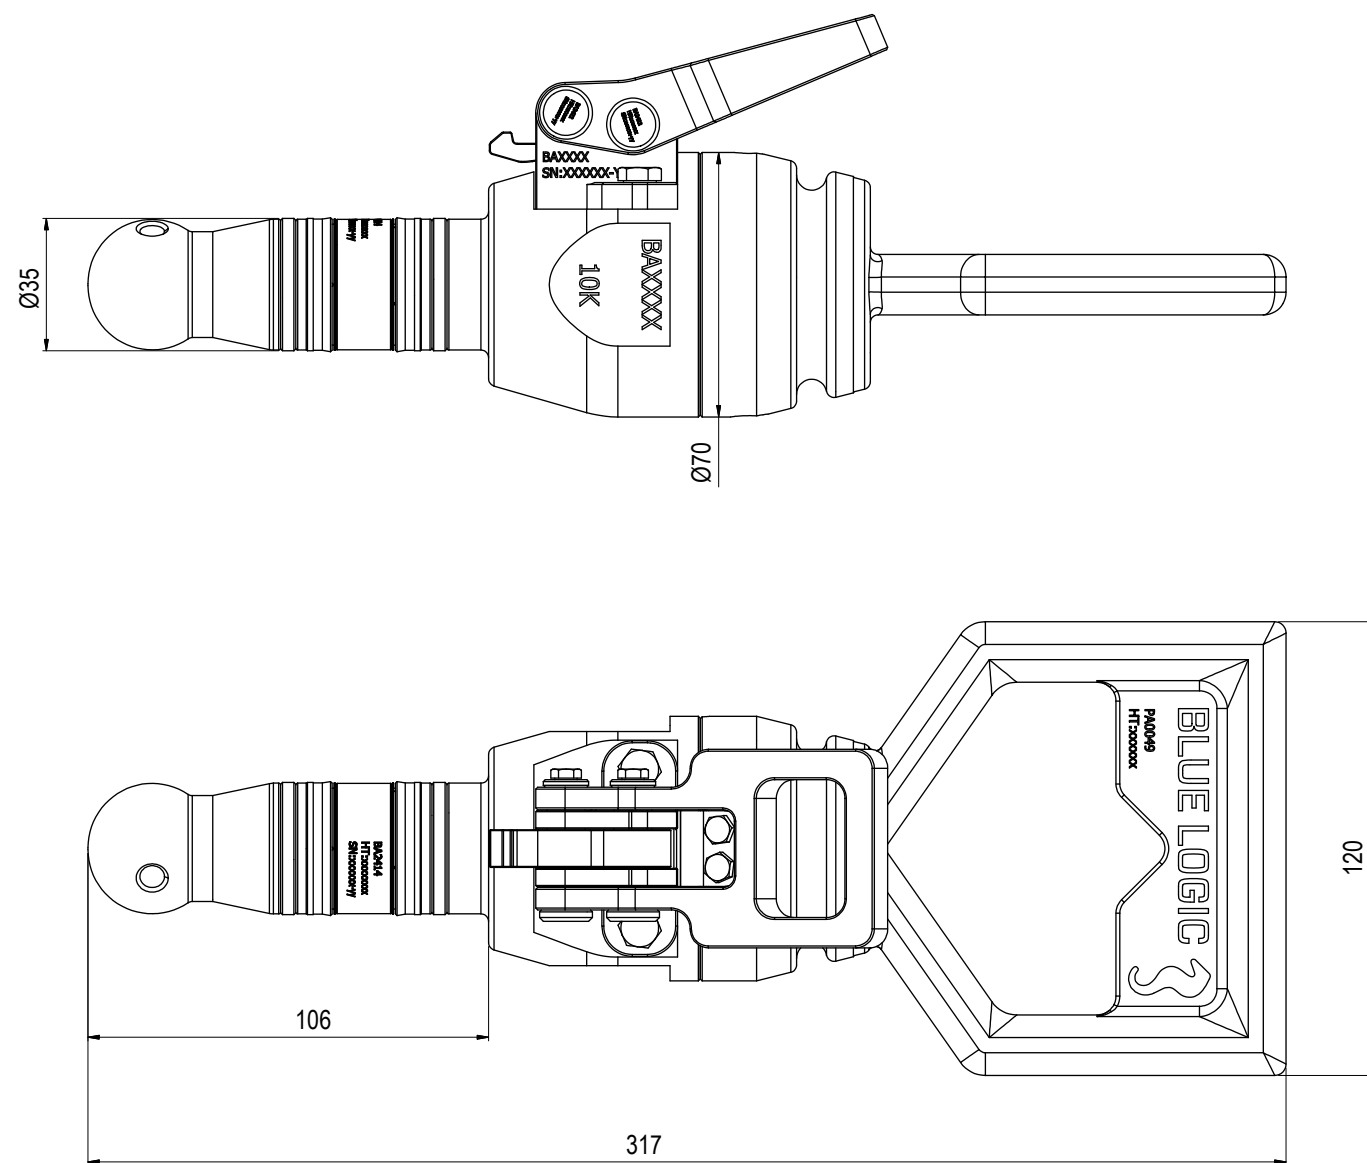


NOTE: 1
DESIGN CODE:
API 17H/6A

NOTE: 2
TECHNICAL CLASSIFICATION:
Article Type: 001-Hot Stabs
Main Group: 1.01. Ø35 Hot Stab
Intermediate Group: 1.1.04. Pressure
Sub Group: 1.1.4.01. Single

NOTE: 3
INTERFACE INFORMATION:
Pressure Rating Bar: 690
Material: Long-term
Weight: 3,6 kg
Volume: 0,53 dm³
Surface Area: 1443 cm²
Hydraulic: N/A
Mechanical: N/A
Electrical: N/A
Com. & Protocol: N/A

NOTE: 4
SPAREPARTS:
BA5286

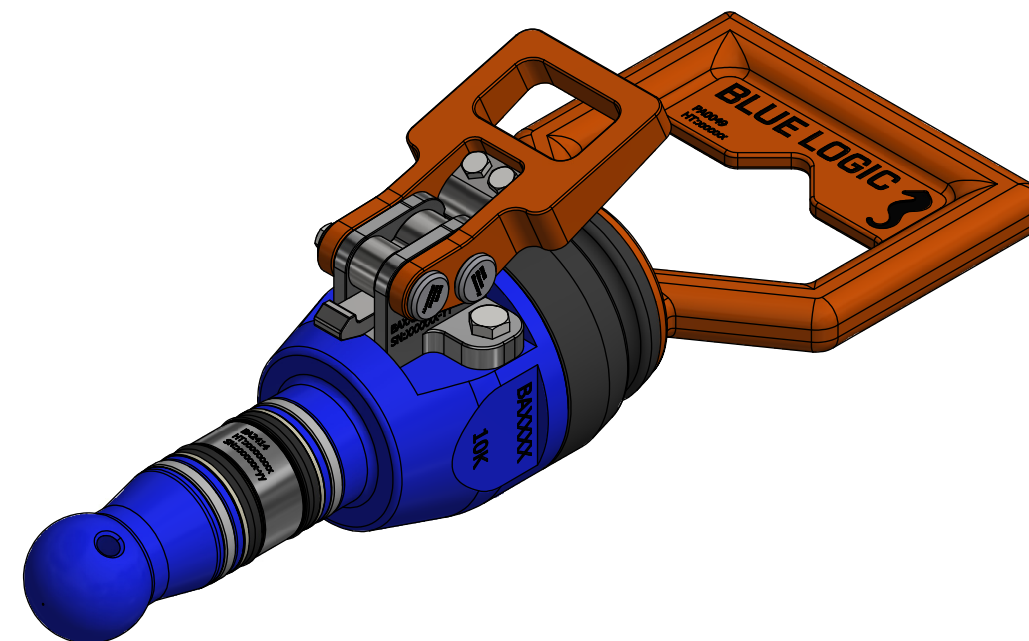

04	30.6.2015	9-IFU (Issued for Use)		WTJ	HNJ	WTJ
03	24.4.2014	9-IFU (Issued for Use)		WTJ	HNJ	WTJ
02	19.7.2012	7-ASB (As-Built)		HNJ	EKJ	HNJ
01	9.5.2012	Issued for Construction		LGH	EKJ	LGH
Rev.	Date	Reason for issue	Revision change	Made	Chk'd	Appr.

BLUE LOGIC 

Dwg Scale:
NTS
Dwg Proj: 
Dwg Format:
A3

Drawing title:
Ø35 SP Press Stab 10k Long-term WL

Drawing number:
BA2405

Rev.
04