
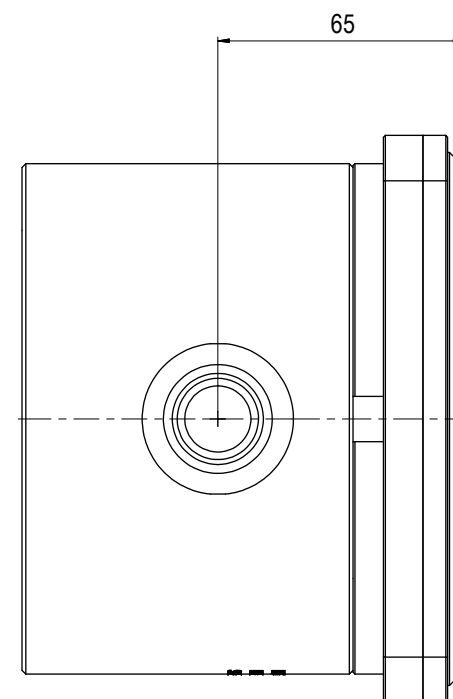
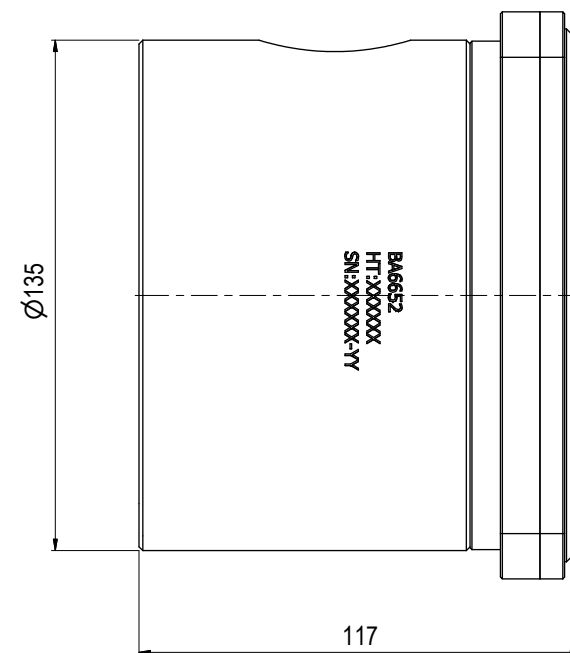


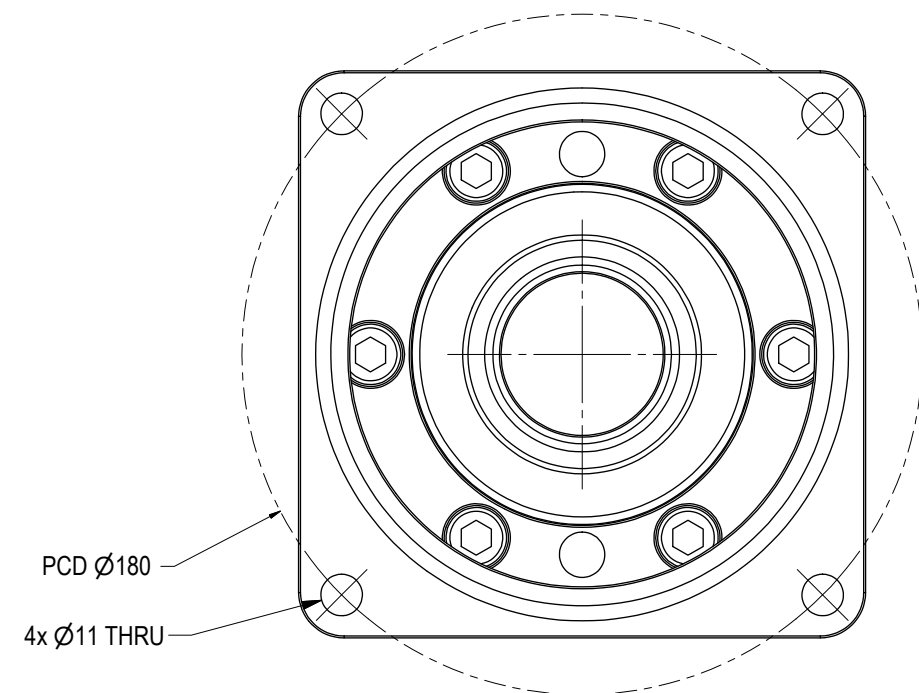


NOTE: 1
DESIGN CODE:
API 17H Type 1
API 6A

NOTE: 2
TECHNICAL CLASSIFICATION:
Article Type: 001-Hot Stabs
Main Group: 1.03. Ø43 Hot Stab
Intermediate Group: 1.2.02. Receptacle
Sub Group: 1.2.6.01. Single

NOTE: 3
INTERFACE INFORMATION:
Pressure Rating Bar: 690
Design Water Depth: N/A
Material: Intervention
Weight: 11,4 kg
Volume: 1,45 dm³
Submerged Weight: 9,91 kg
Surface Area: 1781 cm²
Hydraulic: 3/4" BSP
Mechanical: 6xM10@PCD 112
Electrical: N/A
Com. & Protocol: N/A

NOTE: 4
SPAREPARTS:
BA5289

NOTE: 5
ADDITIONAL INFORMATION:
All Blue Logic Receptacles is Standardized with BSP Interface.
NPT and MP (Autoclave or Similar) Interfaces can be delivered upon request.

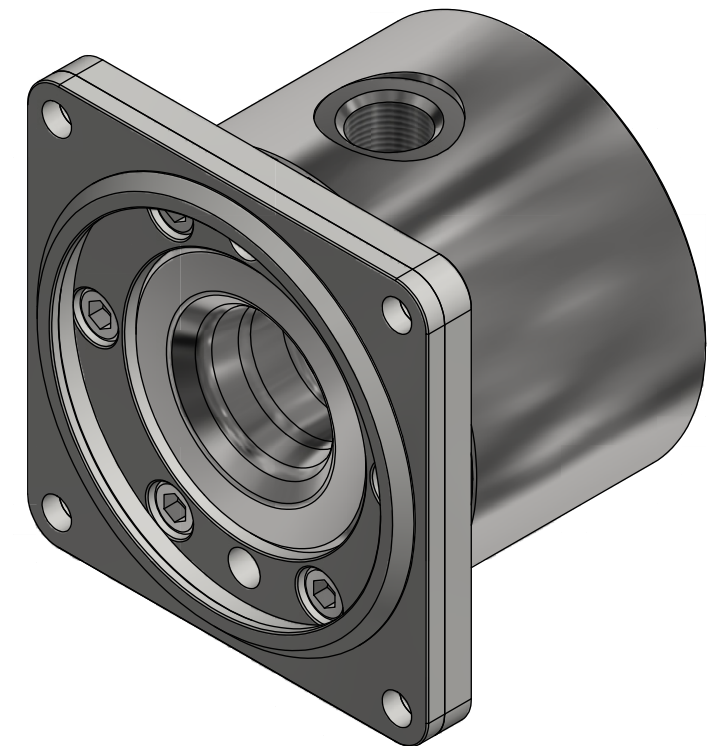

Rev.	Date	Reason for issue	Revision change	Made	Chk'd	Appr.
03	2.4.2024	9-IFU (Issued for Use)		HNJ	TAN	HNJ
02	21.5.2015	8-ASB (As-Built)		WTJ	HSE	WTJ
01	15.5.2015	9-IFU (Issued for Use)		WTJ	HNJ	WTJ

BLUE LOGIC

Dwg Scale:
NTS
Dwg Proj:
Dwg Format:
A3

Drawing title:
Ø43 SP Rec 10k Interv WL BSP 3/4" ID17,5mm

Drawing number:
BA6653

Rev.
03