
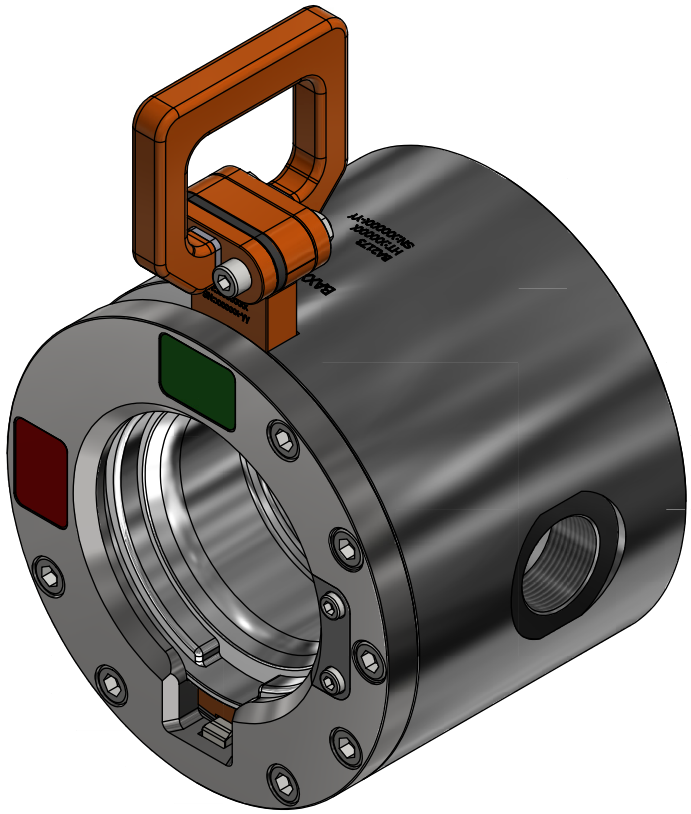
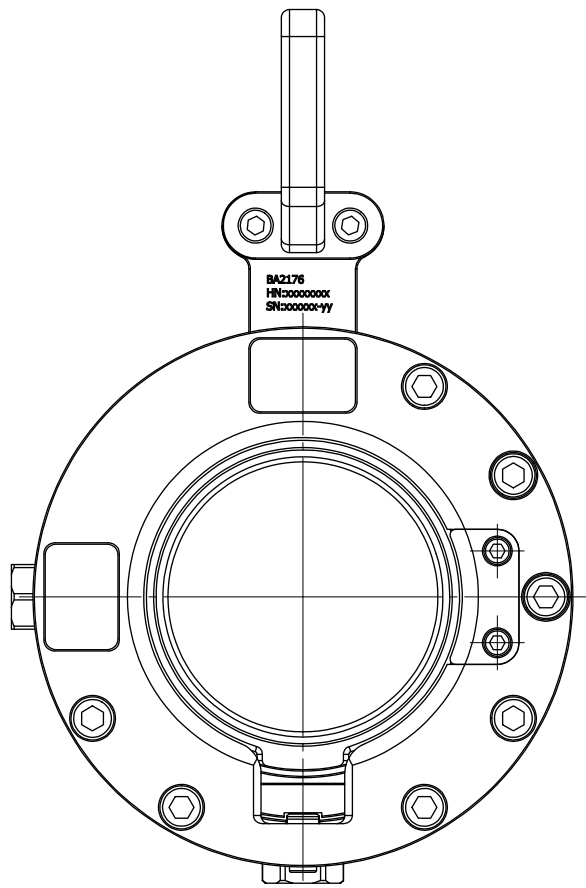


NOTE: 1
DESIGN CODE:
NS-EN 13445

NOTE: 2
TECHNICAL CLASSIFICATION:
Article Type: 003-Valve Stabs
Main Group: 3.05. Ø100-Valvestab
Intermediate Group: 3.35.02. Receptacle
Sub Group: 3.35.77.1. Single

NOTE: 3
INTERFACE INFORMATION:
Pressure Rating Bar: 345
Material: Intervention
Weight: 29,4 kg
Volume: 3,77 dm^3
Surface Area: 5950 cm^2
Hydraulic: 1 1/4" BSP
Mechanical: N/A
Electrical: N/A
Com. & Protocol: N/A

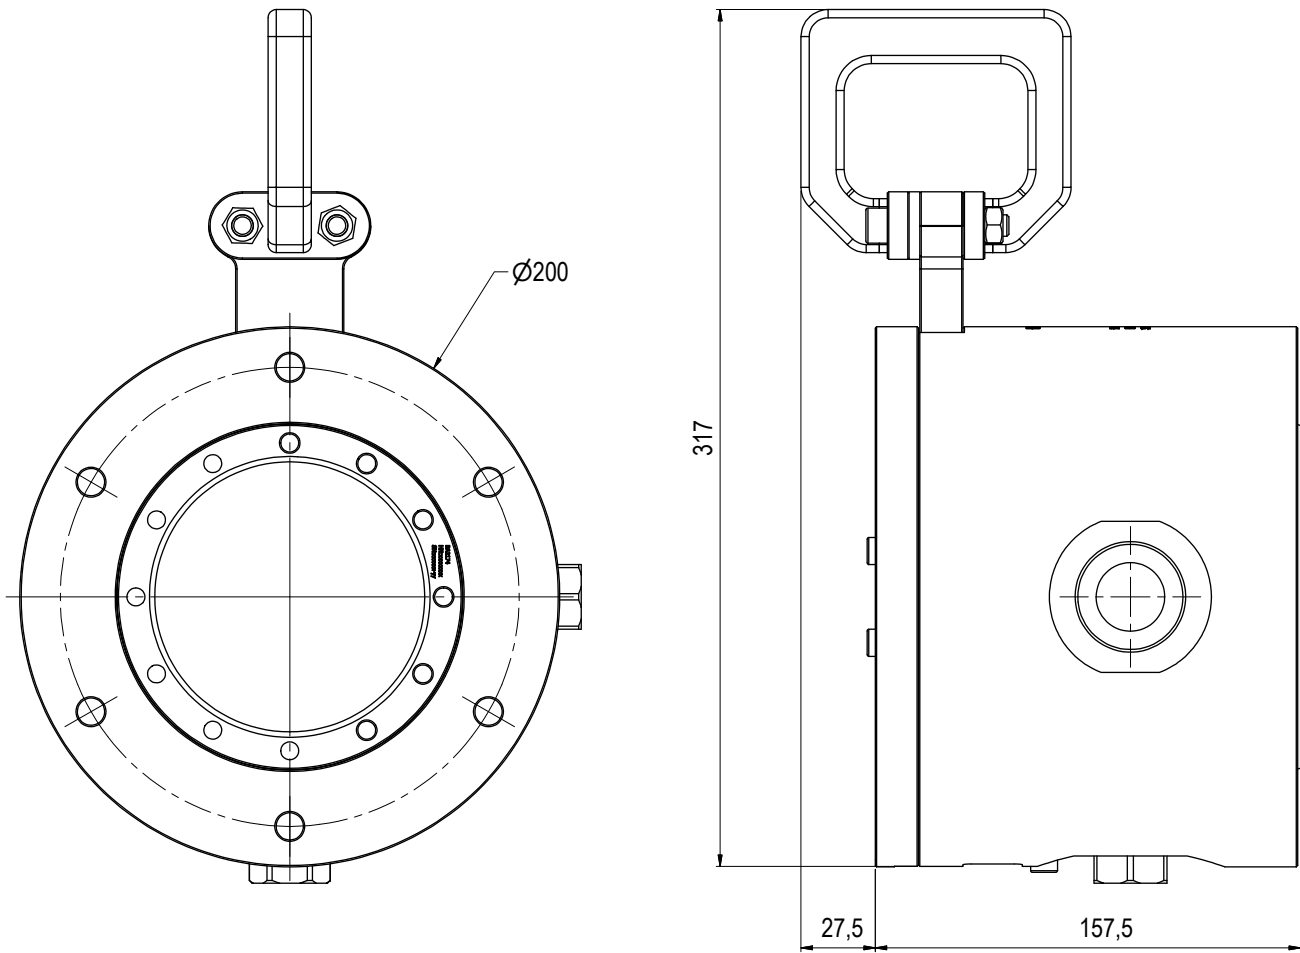

04	31.1.2019	9-IFU (Issued for Use)		WTJ	LGH	WTJ	BLUE LOGIC	Dwg Scale: NTS	Drawing title: Ø100 SP VStab Rec 5k Interv Man BSP 1 1/4"	Drawing number: BA6803	Rev. 04
03	15.8.2016	8-ASB (As-Built)		WTJ	LGH	WTJ		Dwg Proj: A3			
02	25.6.2015	8-ASB (As-Built)		WTJ	LGH	WTJ					
01	17.6.2015	8-ASB (As-Built)		WTJ	LGH	WTJ					
Rev.	Date	Reason for issue	Revision change	Made	Chk'd	Appr.					